
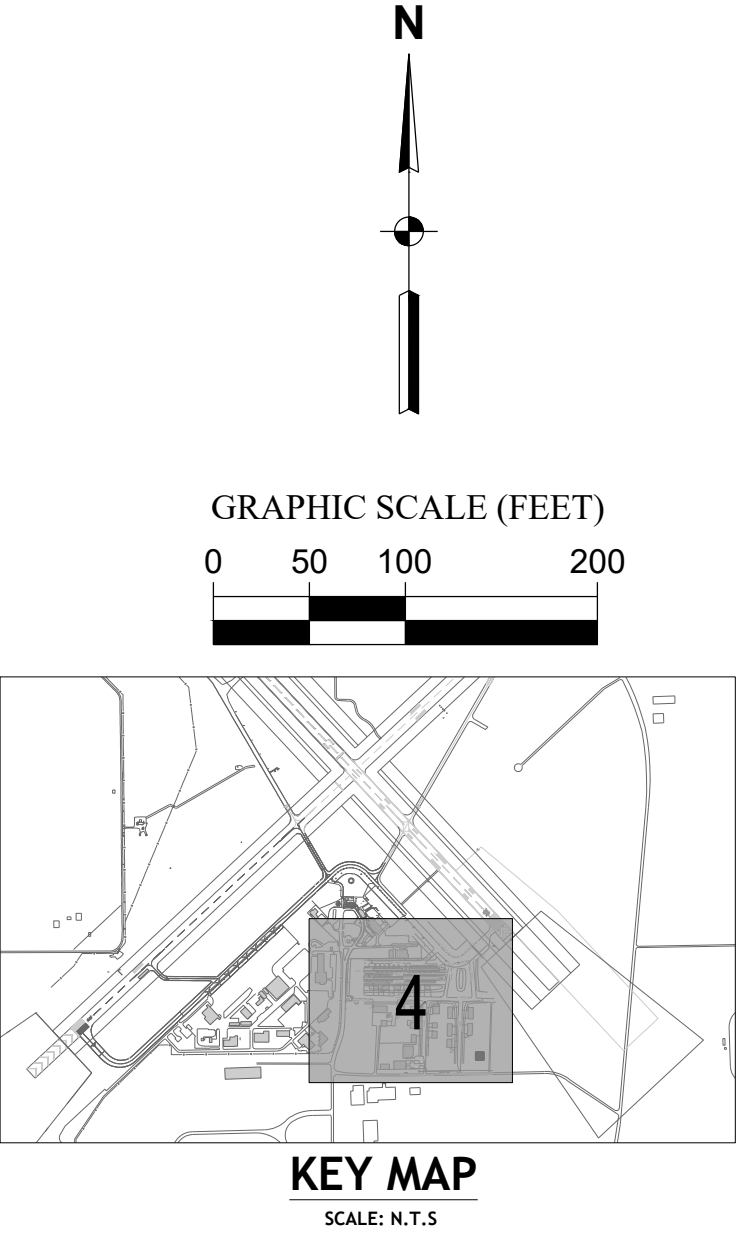


File: V:\PROJECTS\ANY\K6\070698.000\09_DESIGN\DRAWINGS\01_SHEETS\070698_MFD_OP.DWG
Saved: 6/20/2022 9:48:35 AM Plotted: 6/20/2022 1:43:40 PM Current User: Zender, Melissa LastSavedBy: 7767

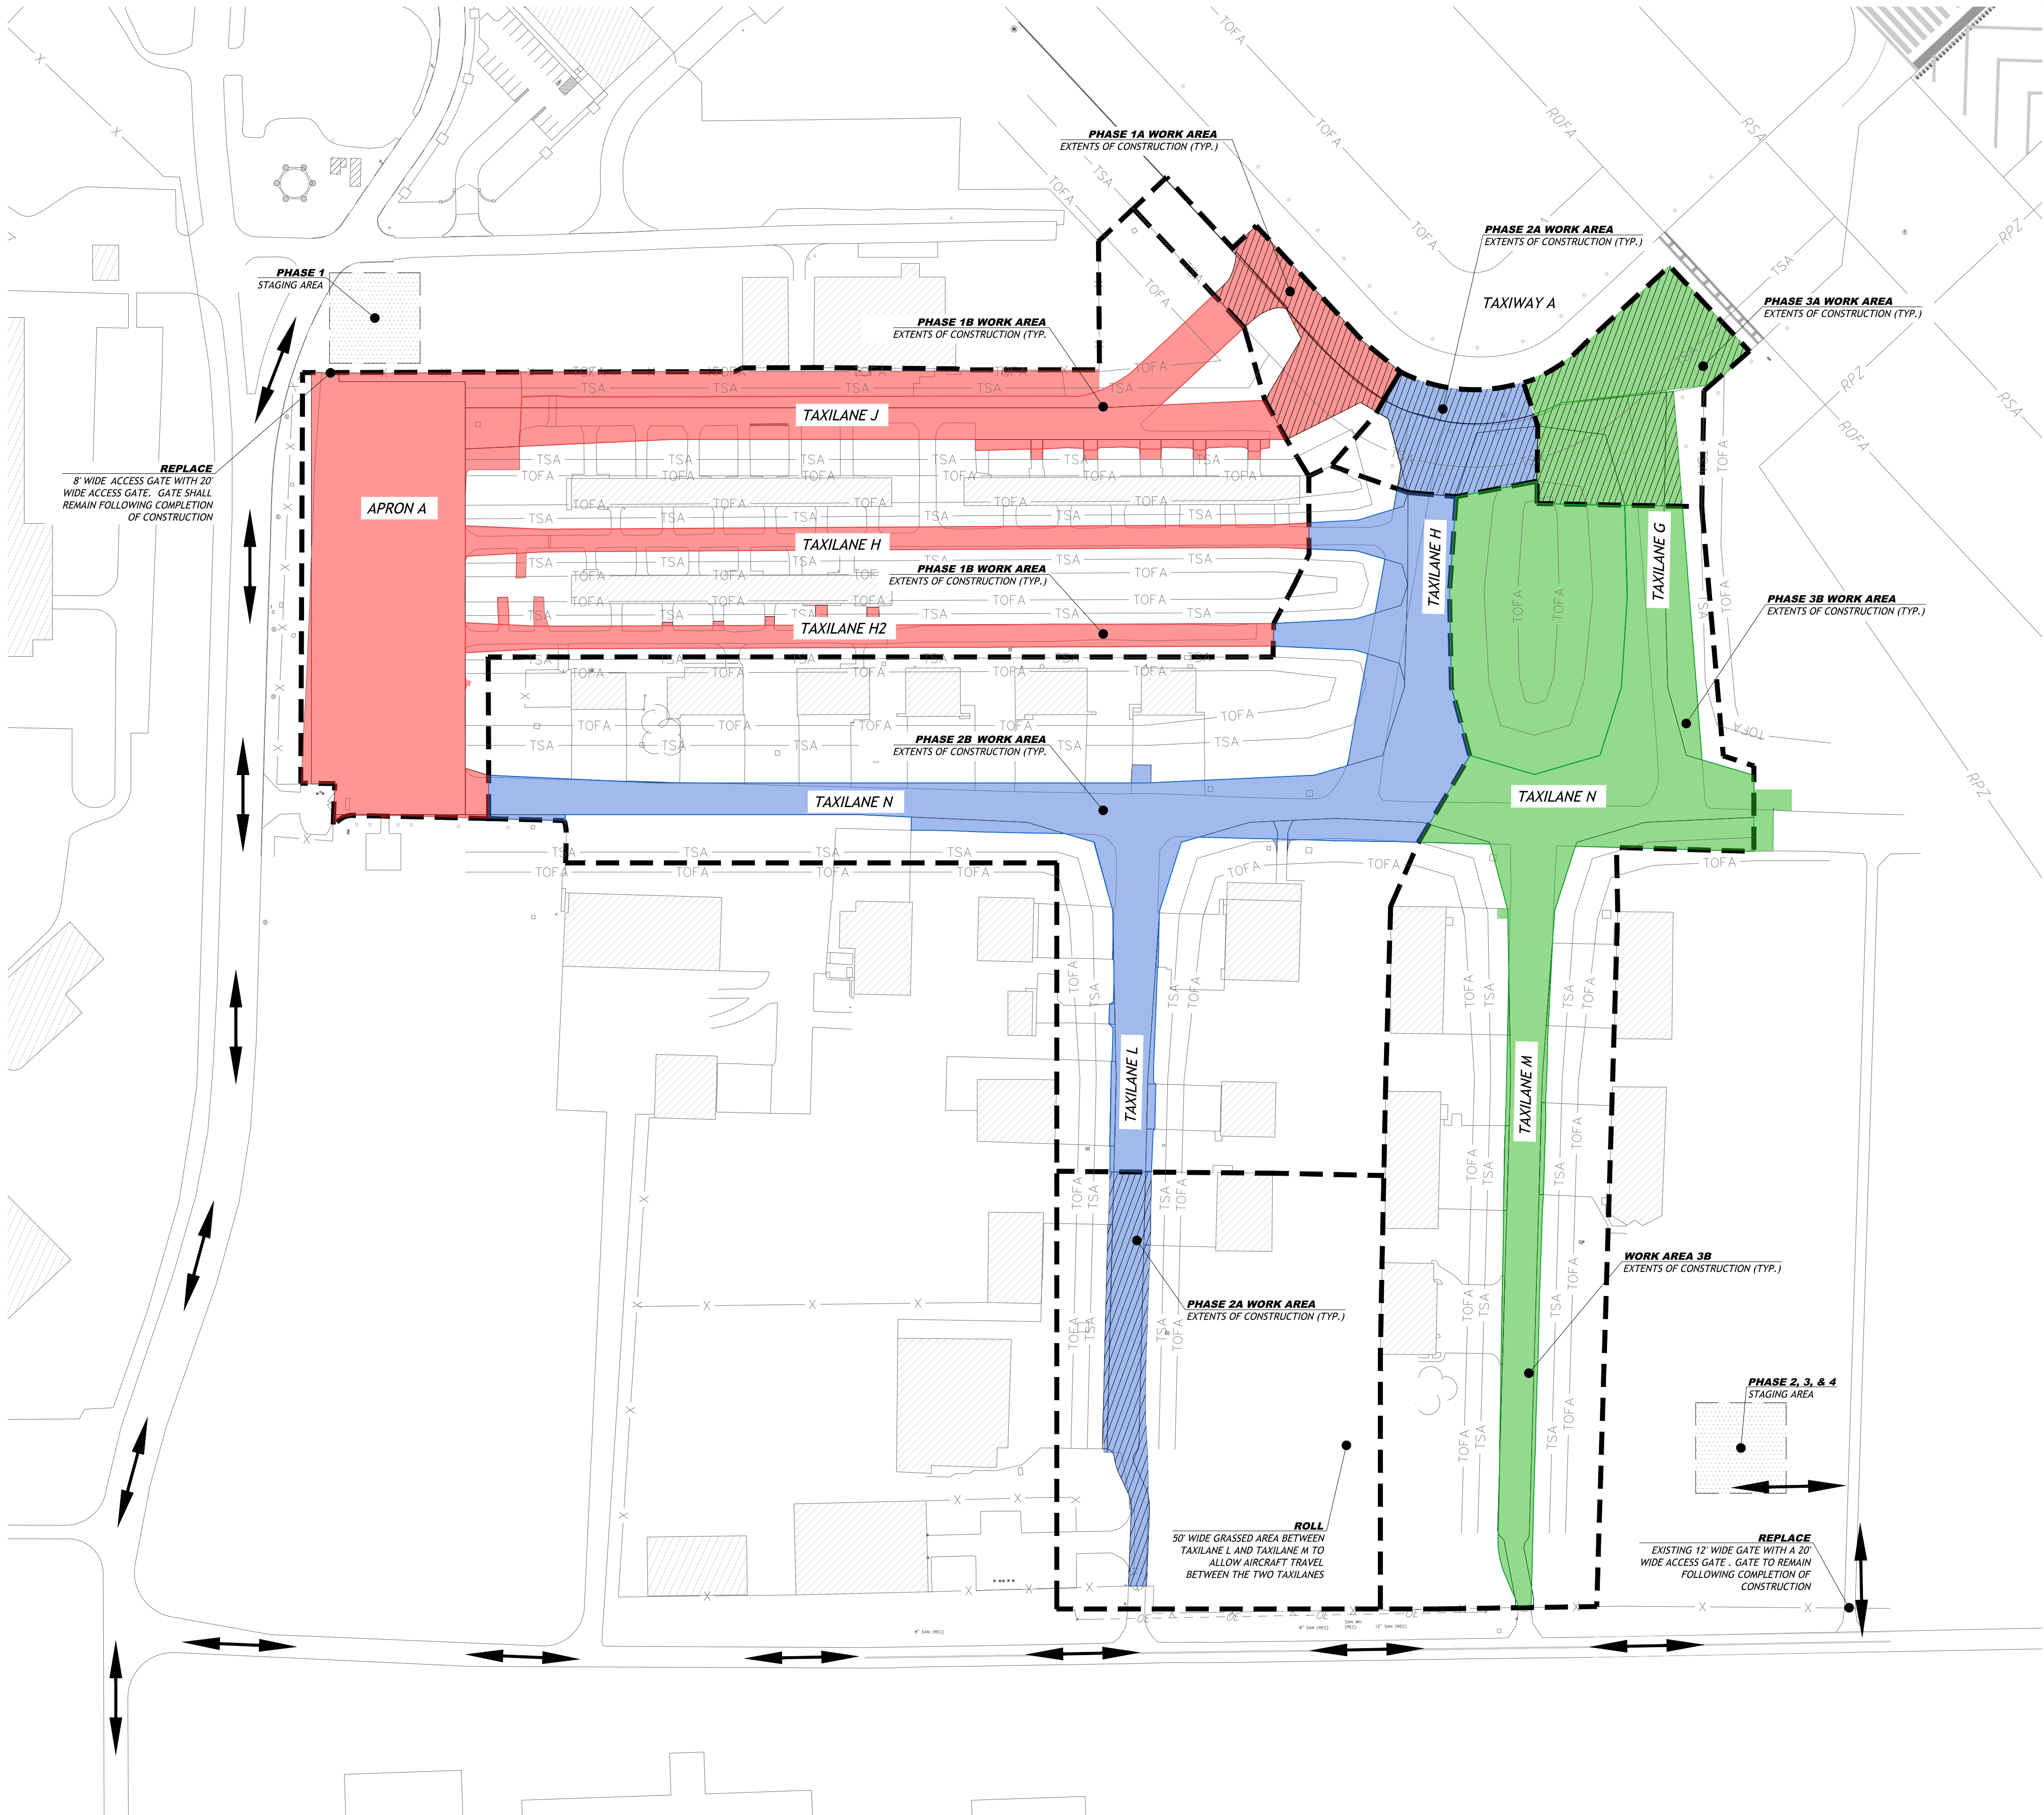

LEGEND	
DESCRIPTION	SYMBOL
LOW-PROFILE BARRICADE	— B — B —
CLOSURE X PAVEMENT MARKING	X
ACCESS GATE	G
LIMITS OF WORK AREA	— — — — —
HAUL ROUTE	↔
PHASE 1A WORK AREA	Red hatched
PHASE 1B WORK AREA	Blue hatched
PHASE 2A WORK AREA	Blue hatched
PHASE 2B WORK AREA	Green hatched
PHASE 3A WORK AREA	Green hatched
PHASE 3B WORK AREA	Green hatched
STAGING AREA	Dotted pattern
TOFA	TOFA
TSA	TSA
ROFA	ROFA
RSA	RSA
RPZ	RPZ

HAUL ROUTE NOTES

- THE CONTRACTOR SHALL MAINTAIN THE HAUL ROUTE TO ALLOW TRUCKS TO TRAVEL BETWEEN THE PUBLIC RIGHT OF WAY AND STAGING/WORK AREAS.
- AIRCRAFT SHALL HAVE THE RIGHT-OF-WAY AT ALL TIMES.
- TAXIWAY A SHALL BE MAINTAINED IN WORKING CONDITION DURING CONSTRUCTION. THE CONTRACTOR SHALL CONTINUOUSLY KEEP THE PAVEMENT CLEAN OF FOD AND DEBRIS AS WELL AS PROTECT THE PAVEMENT, EDGE LIGHTS, AND SIGNS FROM DAMAGE.
- THE CONTRACTOR SHALL COORDINATE WITH THE AIRPORT MANAGER AND THE AIR TRAFFIC CONTROL TOWER (ATCT) TO ALLOW FUEL TRUCKS AND FIRE RESCUE EQUIPMENT TO TRAVEL ON TAXIWAY A WHILE IT IS CLOSED TO AIRCRAFT DURING PHASE 1A, 2A, 3A AND 4. THE COST FOR THIS COORDINATION SHALL BE INCIDENTAL TO PAY ITEM C-105, MOBILIZATION.
- SECURITY GATES SHALL BE LOCKED AT ALL TIMES UNLESS ACTIVE HAULING IS TAKING PLACE. WHEN ACTIVE HAULING IS TAKING PLACE, A SECURITY GUARD MUST BE POSTED AT THE GATE.

Drawing Copyright © 2020

CHA

1501 North Marginal Road, Suite 200
Cleveland, OH 44114
216.443.1700 • www.chacompanies.com

MANSFIELD
1808
THE HEART OF OHIO

MANSFIELD LAHM
REGIONAL AIRPORT

2000 HARRINGTON
MEMORIAL RD, MANSFIELD,
OH 44903

STATE OF OHIO

DANIEL P. HANCOCK
E-77396

REGISTERED
PROFESSIONAL ENGINEER

6/20/2022

IT IS A VIOLATION OF LAW FOR ANY PERSON UNLESS THEY ARE ACTING UNDER THE DIRECTION OF A LICENSED PROFESSIONAL ENGINEER, ARCHITECT, LANDSCAPE ARCHITECT OR LAND SURVEYOR TO ALTER AN ETD IN ANY WAY. IF AN ETD BEARING THE STAMP OF A LICENSED PROFESSIONAL IS ALTERED, THE ALTERING ENGINEER, ARCHITECT, LANDSCAPE ARCHITECT OR LAND SURVEYOR SHALL STAMP THE DOCUMENT AND INCLUDE THE NOTATION "ALTERED BY" FOLLOWED BY THEIR SIGNATURE, THE DATE OF SUCH ALTERATION, AND A SPECIFIC DESCRIPTION OF THE ALTERATION.

APRON A & HANGAR
TAXILANES
RECONSTRUCTION

No.	Submittal / Revision	App'd	By	Date

OVERALL
CONSTRUCTION
PHASING &
HAUL ROUTE
PLAN

Designed By:
DPF

Drawn By:
MCZ

Checked By:
DPF

Issue Date:
12/2021

Project No:
70698.00

Scale:
SEE SHEET

Drawing No.:

4